

GROUND FLOOR PLAN

AREA EXISTING BUILDING -196.9sqm
 AREA EXTENSION -202.54sqm

REV	DATE	DESCRIPTION	INT
A	8.1.10	Lift Added	RLY

EXEL DESIGN PTY LTD
 BUILDING DESIGNERS AND CONSULTANTS
 Phone : 0412 561032 Fax : (07) 557 34057
 10 Atherton Crt, HELENSVALE 4212

CLIENT
NERANG CRICKET CLUB


PROJECT
PROPOSED EXTENSION AT NELSONS RD CARRARA

DRAWING TITLE
FLOOR PLAN


SCALE 1:100
 DATE 7.1.10
 CHECKED
 JOB NO **2103700**
 DRAWING NO **WD01**
 REVISION NO **A**

This drawing is subject to COPYRIGHT and must not be copied without the written permission of EXEL DESIGN P/L


DO NOT SCALE, IF IN DOUBT ASK.
 DIMENSIONS TO TAKE PRECEDENCE OVER SCALE.

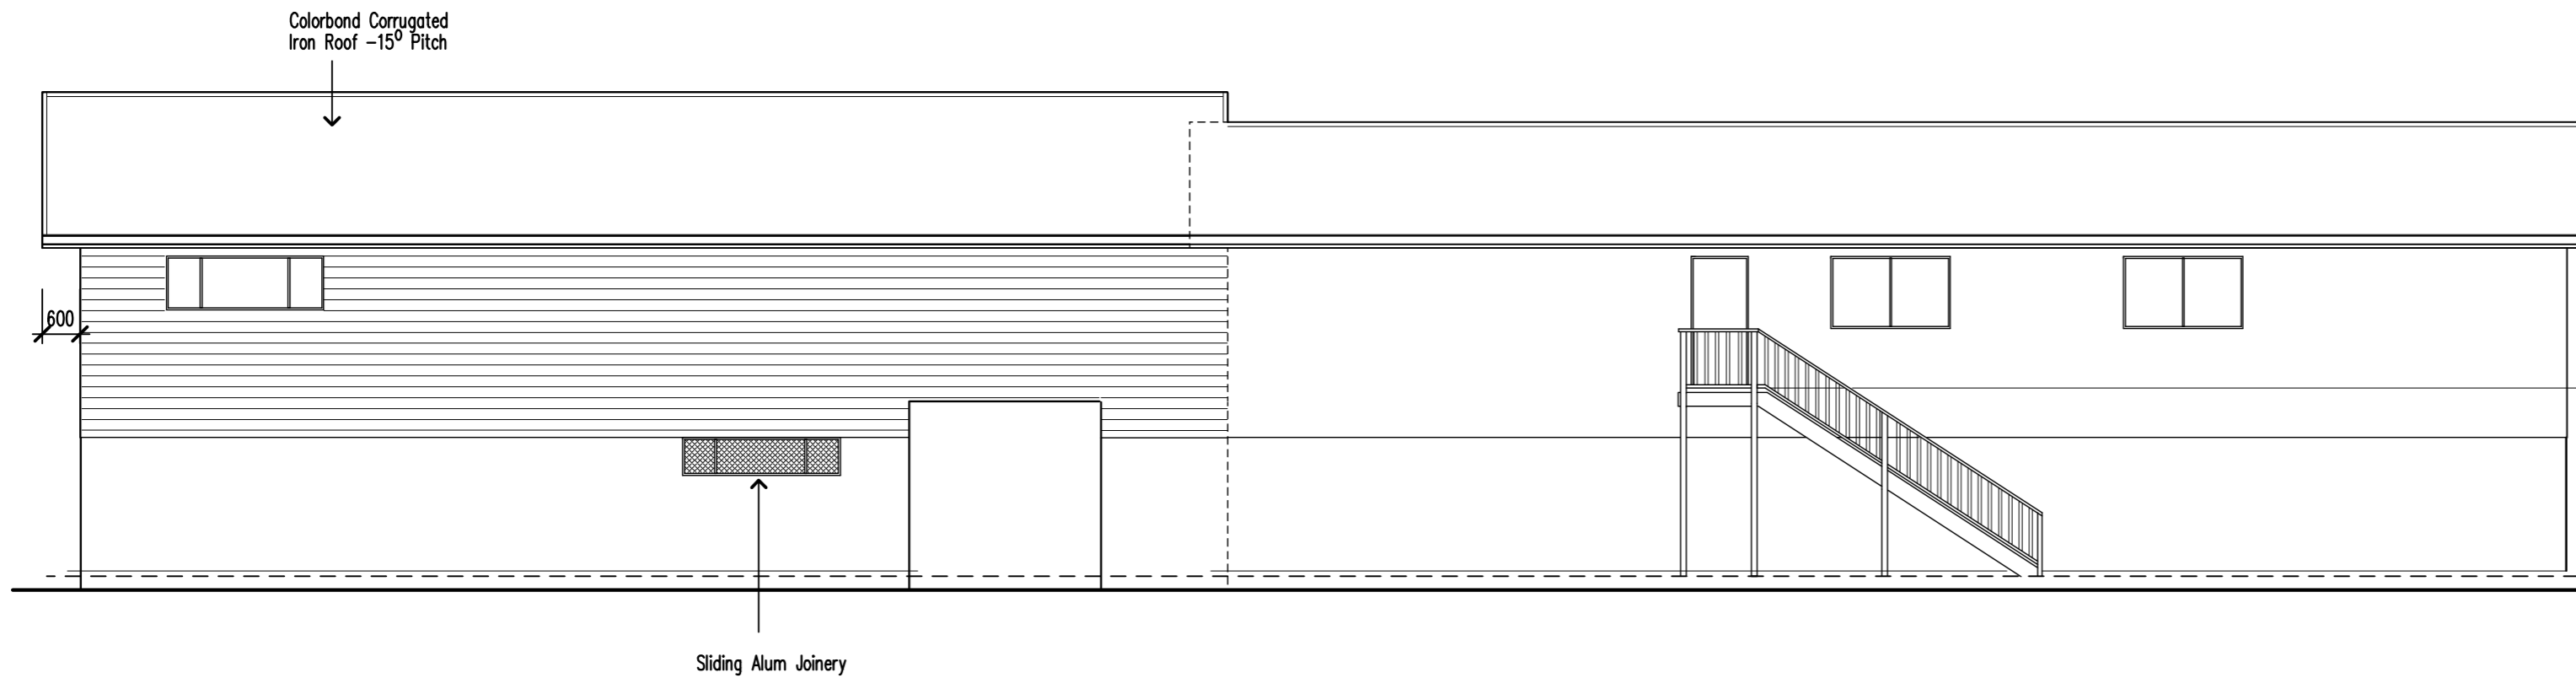


FRONT ELEVATION

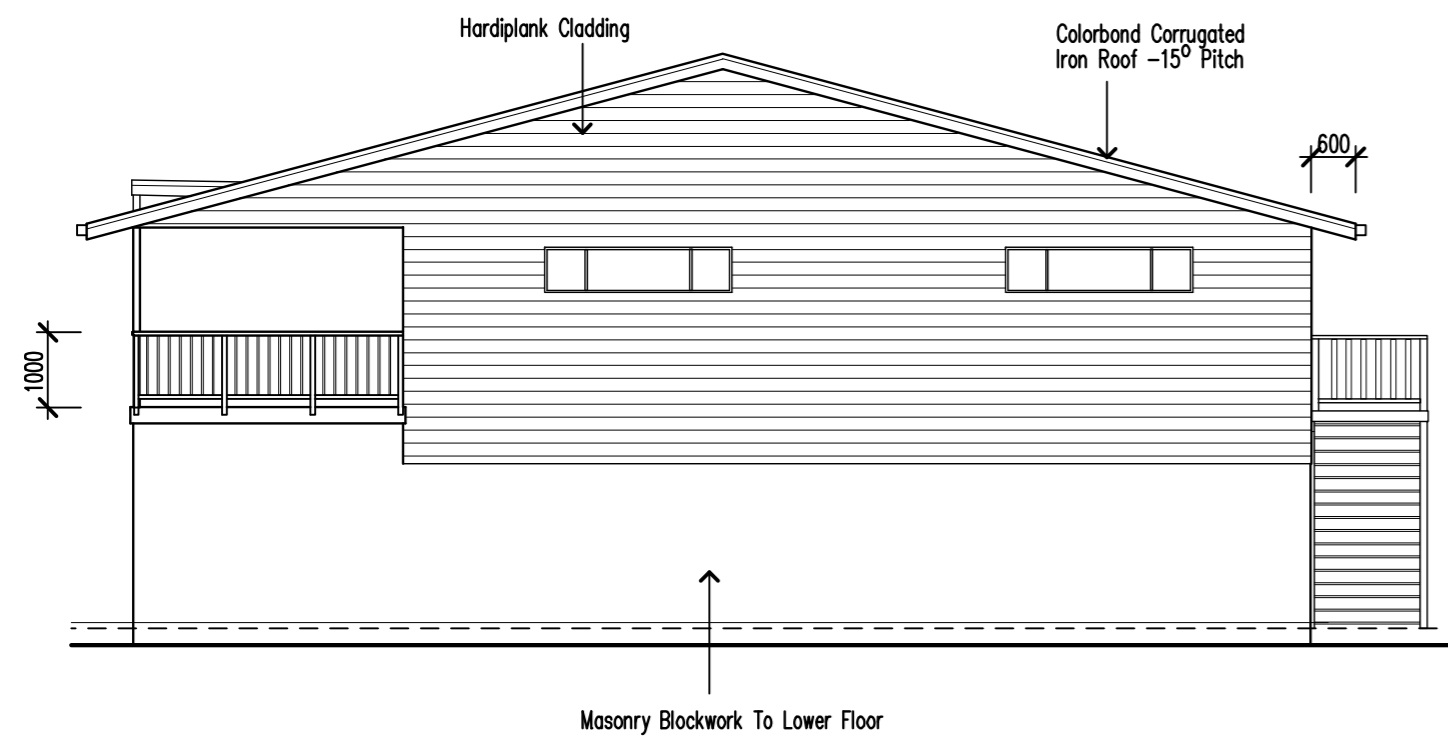

LEFT SIDE ELEVATION

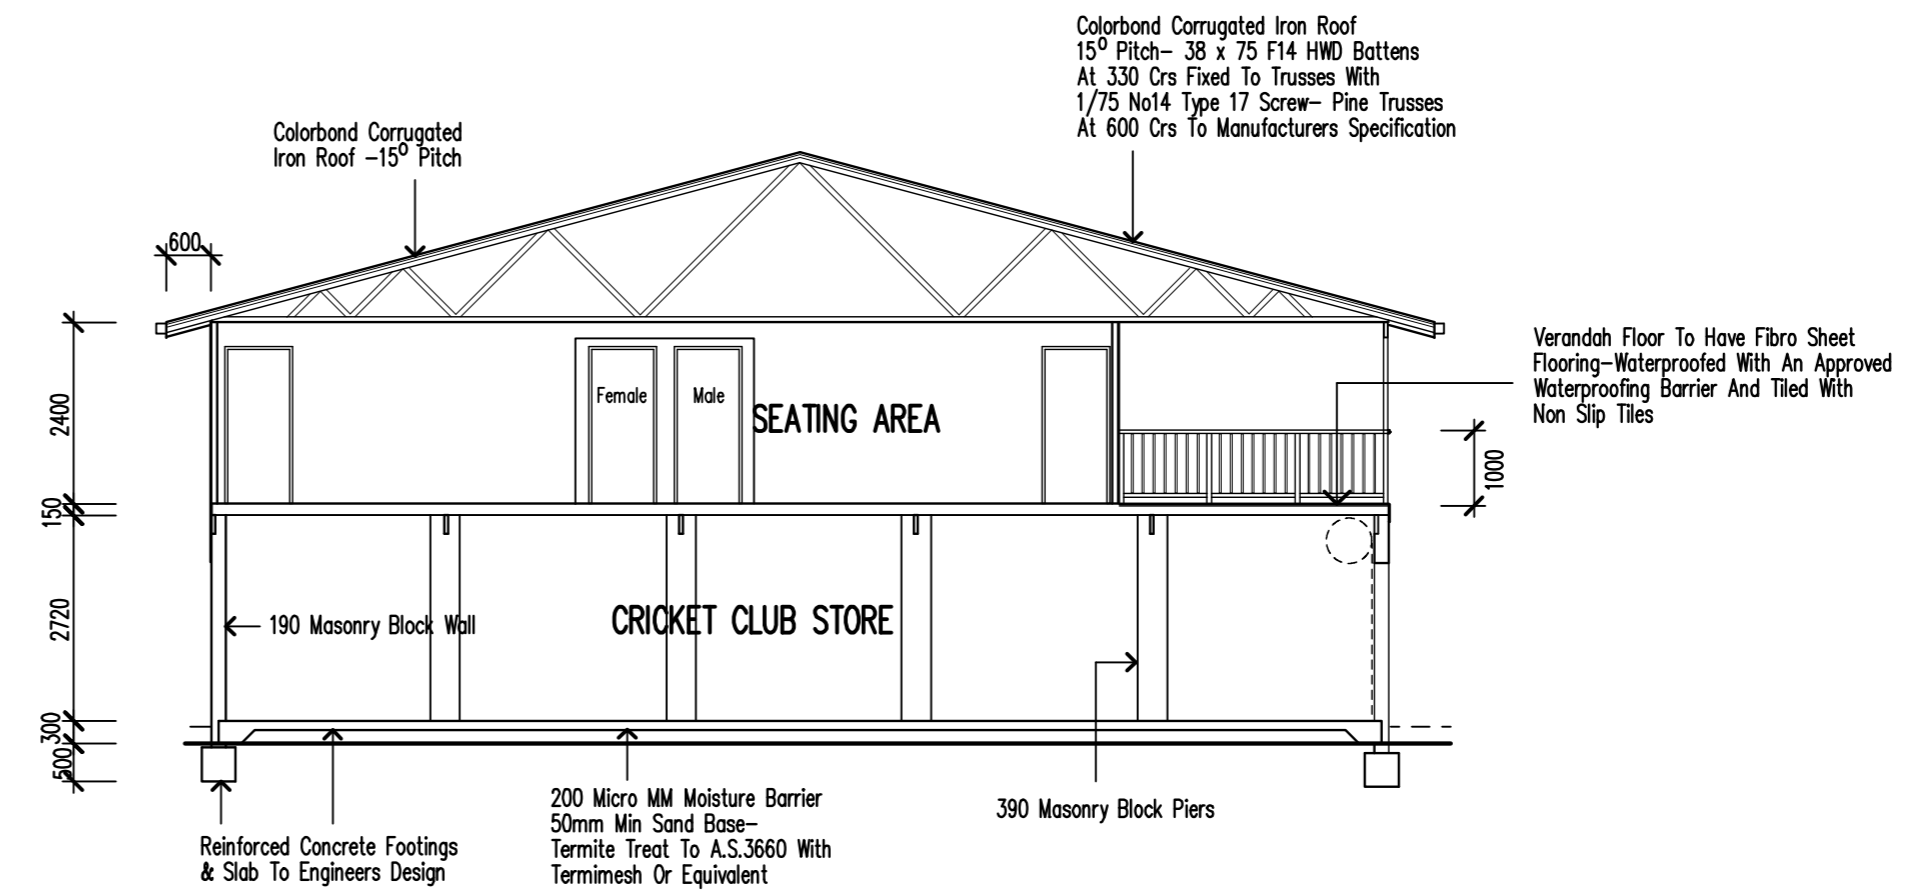

SECTION A.A

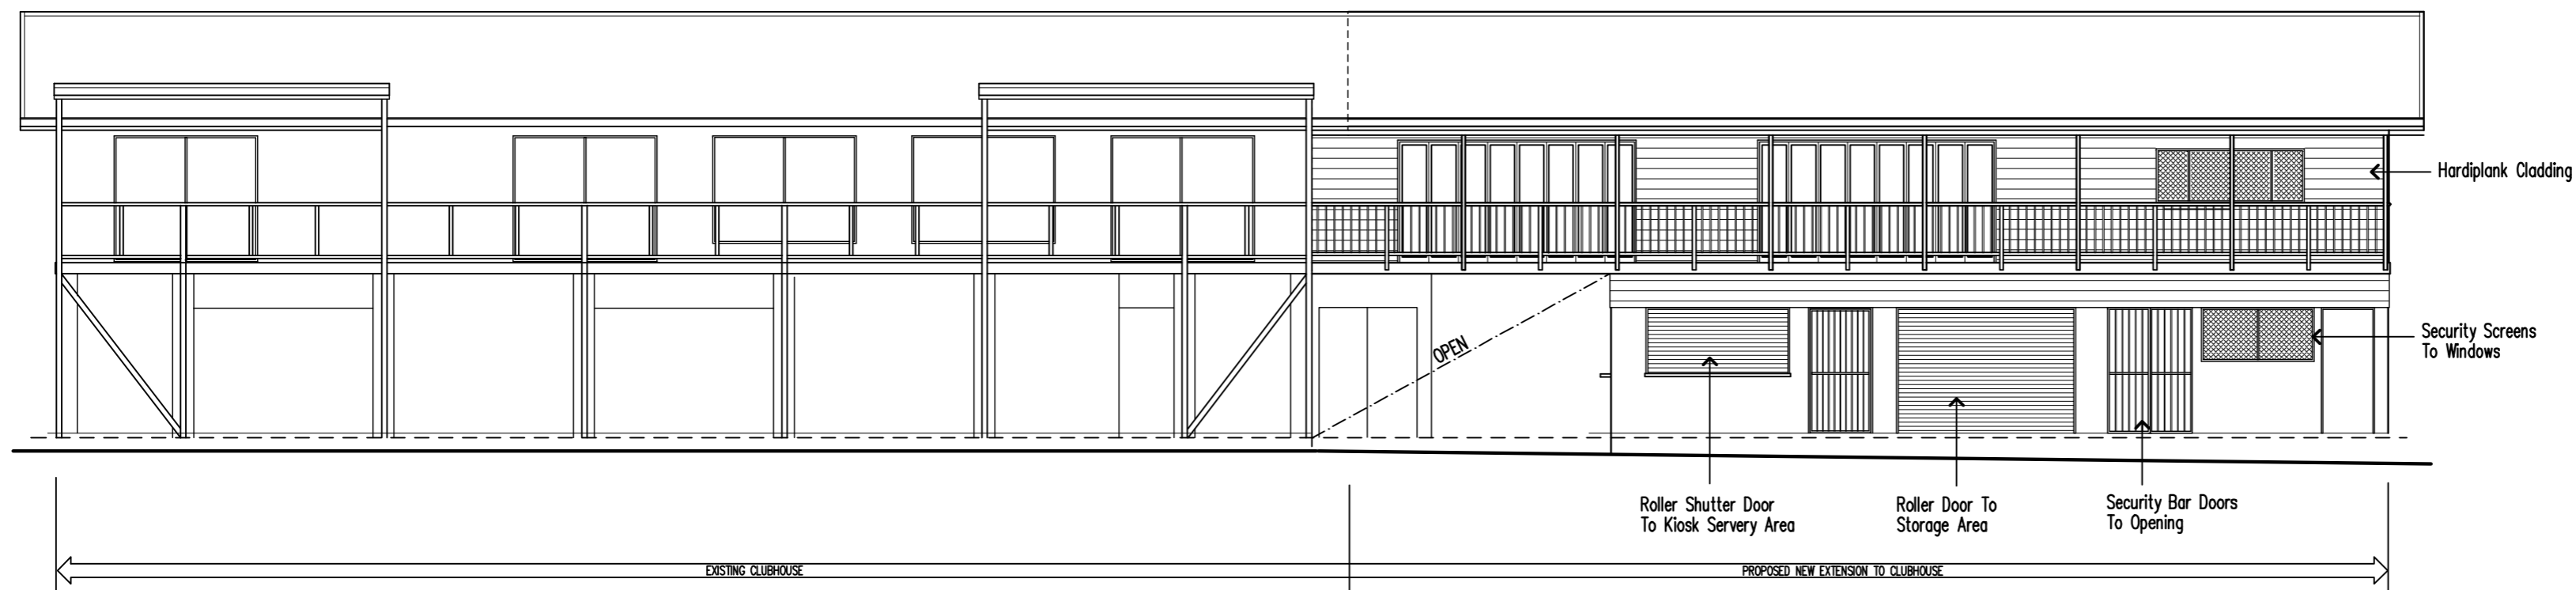

REAR ELEVATION

REV	DATE	DESCRIPTION	INT
A	8.1.10	Lift Added Roof Put Over Verandah	RLY

EXCEL
DESIGN PTY LTD ABN 73 011 043 584
BUILDING DESIGNERS AND CONSULTANTS
Phone : 0412 561032 Fax : (07) 557 34057
10 Atherton Crt, HELENSVALE 4212

CLIENT
NERANG CRICKET CLUB

PROJECT
PROPOSED EXTENSION AT NIELSONS RD CARRARA

DRAWING TITLE
ELEVATIONS-SECTIONS

SCALE 1:100
DATE 7.1.10
CHECKED
JOB NO **2103700**
DRAWING NO **WD01**
REVISION NO **A**

© This drawing is subject to COPYRIGHT and must not be copied without the written permission of EXCEL DESIGN P/L

DO NOT SCALE, IF IN DOUBT ASK.
DIMENSIONS TO TAKE PRECEDENCE OVER SCALE.